


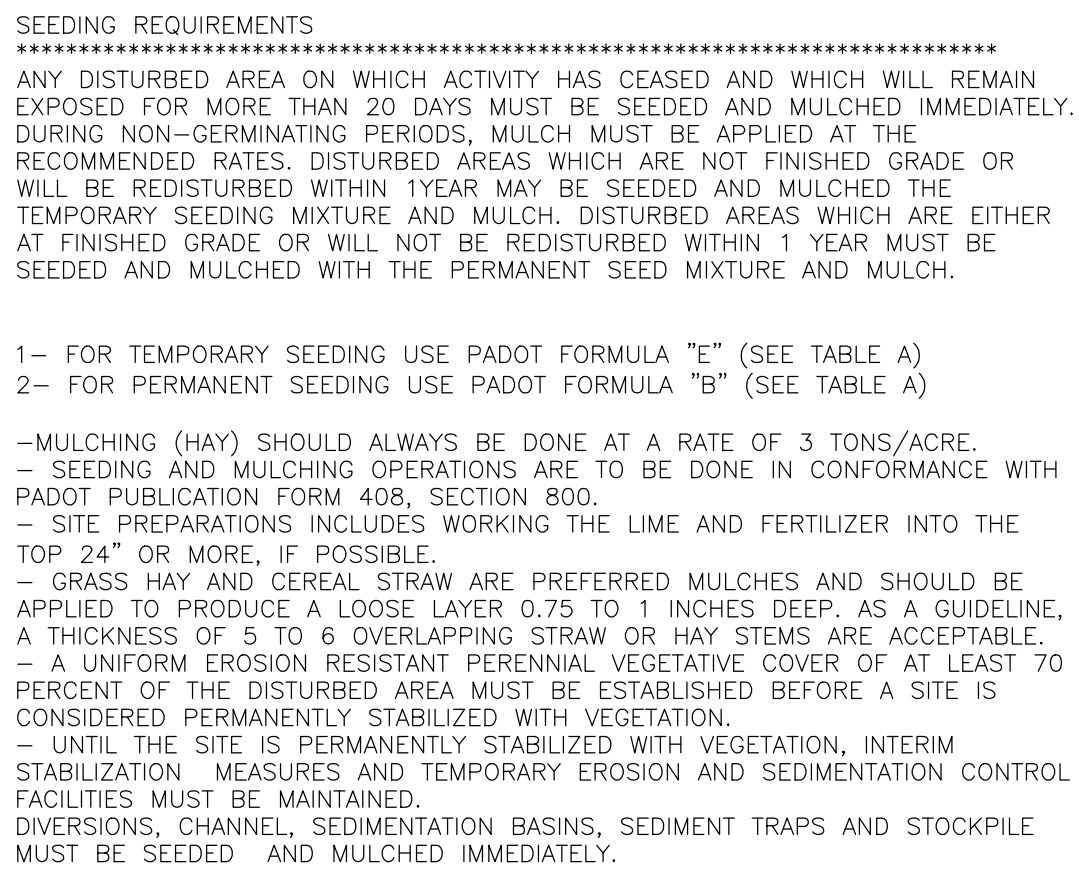

CHECKED	REVISIONS	APPROVED BY:	 GME ENGINEERING CIVIL AND SITE DESIGN SPECIALISTS 1117 CAROLINA AVENUE • WEST CHESTER • PENNSYLVANIA PHONE - (610) 732-0707			
PROFESSIONAL ENGINEER		THIS DRAWING AND THE DESIGN SHOWN ARE THE EXCLUSIVE PROPERTY OF GME ENGINEERING AND SHALL NOT BE ALTERED OR COPIED WITHOUT WRITTEN PERMISSION.	SCALE: 1"=20'	DRAWN BY: G.S.M.	E-MAIL ADDRESS:	
			DESIGNED BY: G.S.M.	CHECKED BY: G.S.M.	DRAWING NAME:	
			DATE: 2-28-08	COMM. NO. 0120-(2007)	FILE NO.	SHEET NO. 3 of 7